
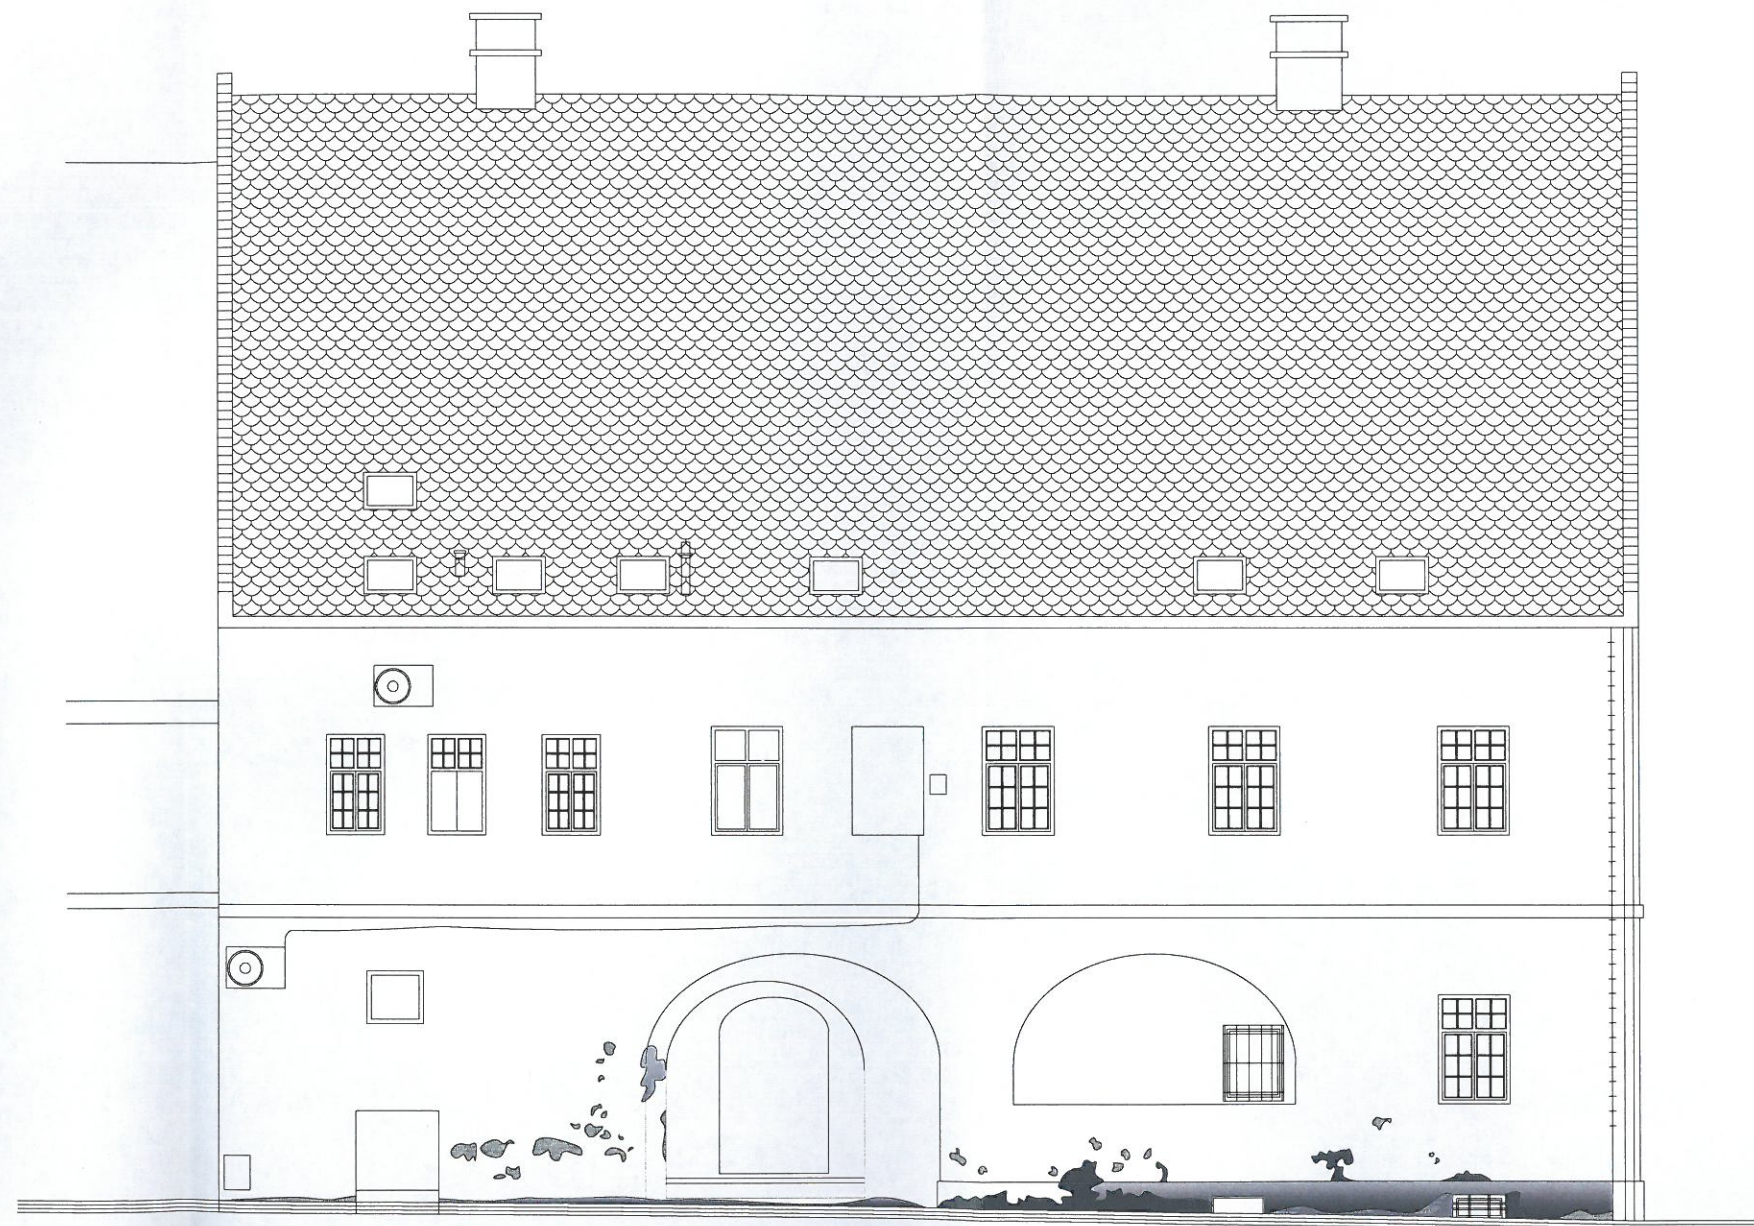




JUGOZAPADNO PROČELJE

ULIČNO PROČELJE, 1:100


URED OVLAŠTENE ARHITEKTICE Tatjana Ostojić Danilović, mast.inž.arh. Blage Zadre 4a/1, 32 000 Vukovar ured: Gospodarski zona 15, tel: +385 97 761 31 42	Građevina: ZGRADA STARE OPĆINE (MAGISTRATA) - SANACIJA PROČELJA Mjesto gradnje: VUKOVAR, dr. Franje Tuđmana 13 k.č. 1846/1, k.o. Vukovar Investitor: GRAD VUKOVAR, DR. FRANJE TUĐMANA 1, VUKOVAR	 TATJANA OSTOJIĆ DANILović mast.inž.arh. OVLAŠTENA ARHITEKTICA A 4144
TD: 01-19-2020	Projektant: Tatjana Ostojić Danilović, mast.inž.arh.	



SJEVEROISTOČNO PROČELJE

ULIČNO PROČELJE, 1:100


<p>URED OVLAŠTENE ARHITEKTICE</p> <p>Tatjana Ostojić Danilović, mast.inž.arh.</p> <p>Blage, Zecke 41/1, 32 000 Vukovar</p> <p>tel: 051 761 31 42</p>	<p>Građevina: ZGRADA STARE OPĆINE (MAGISTRATA)</p> <p>- SANACIJA PROČELJA</p> <p>Mjesto gradnje: VUKOVAR, dr. Franje Tuđmana 13</p> <p>k.č. 1846/1, k.o. Vukovar</p>	<p>TATJANA OSTOJIĆ DANILOVIĆ</p> <p>mast.inž.arh.</p> <p>OVLAŠTENA ARHITEKTURA</p> <p>A 4144</p>
<p>TD: 01-19-2020</p>	<p>Investitor: GRAD VUKOVAR, DR. FRANJE TUĐMANA 1, VUKOVAR</p>	<p>Projektant: Tatjana Ostojić Danilović, mast.inž.arh.</p>

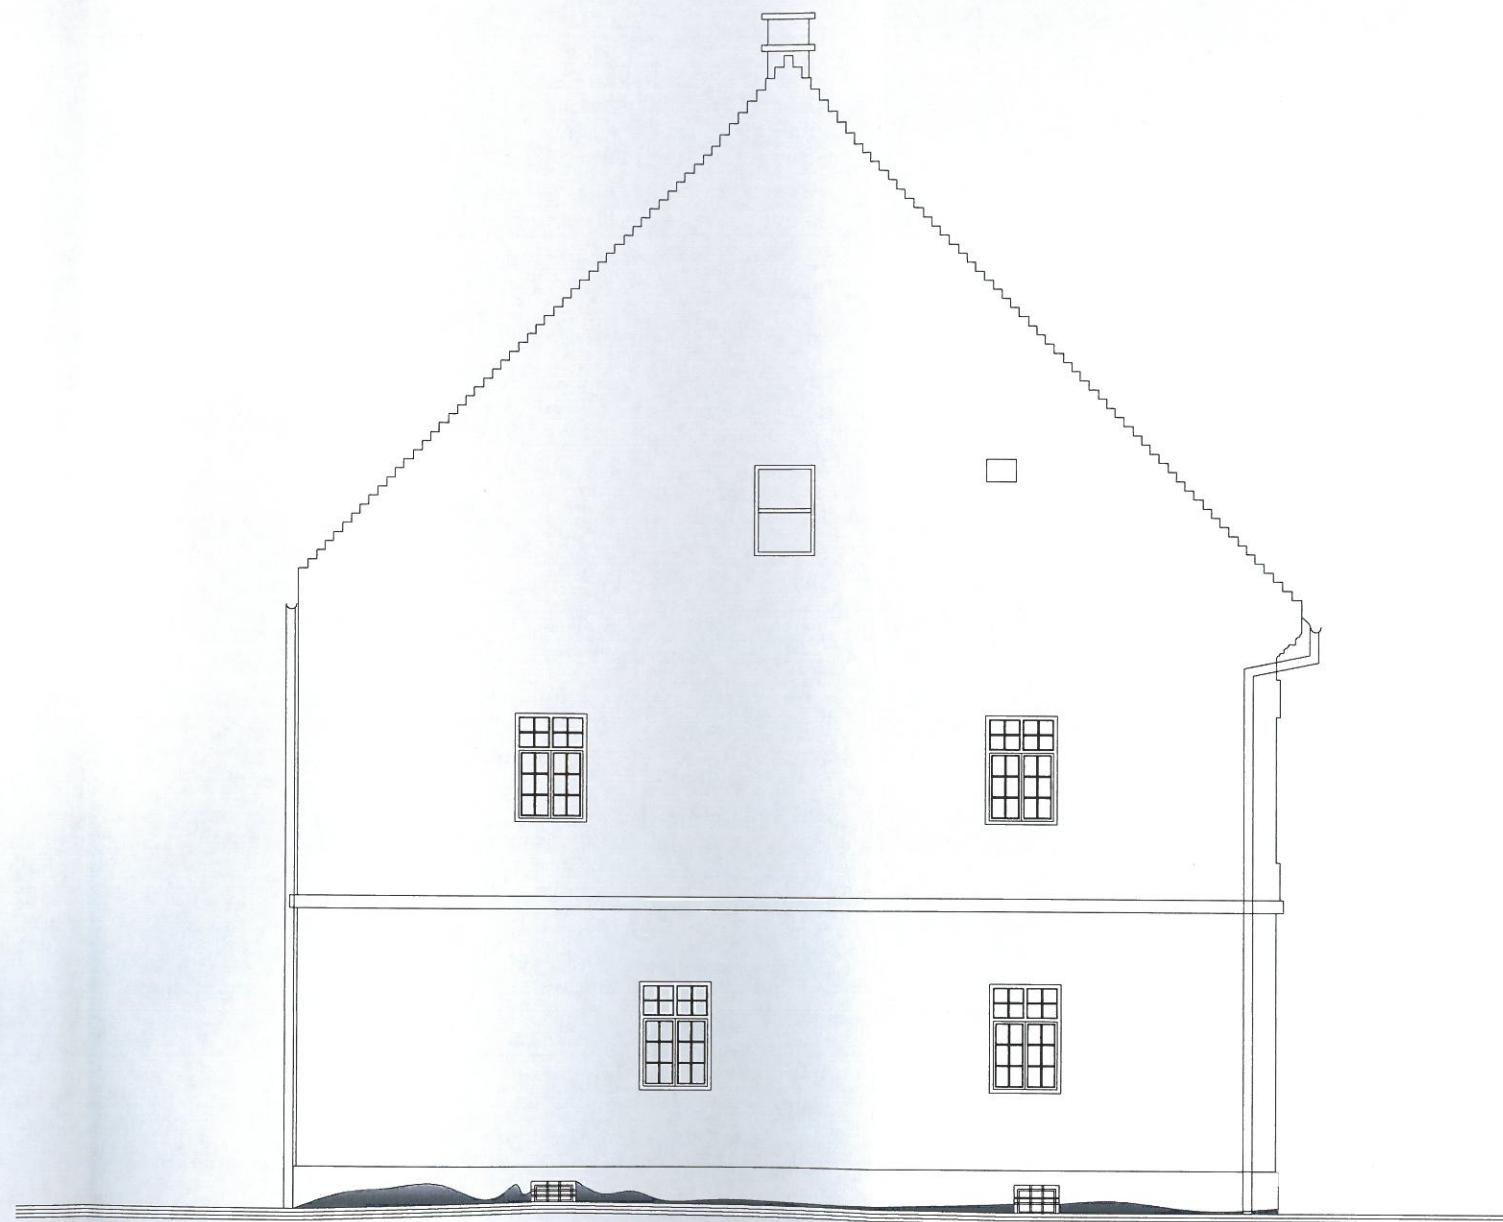

SJEVERNO PROČELJE


BOČNO PROČELJE, 1:100


<p>URED OVLAŠTENE ARHITEKTICE</p> <p>Tatjana Ostojić Danilović, mast.inž.arh.</p> <p>Blage Ceste 40/1, 32 000 Vukovar</p> <p>ured: Gospodarska zona 15, tel: +385 97 761 31 42</p>	<p>Gradovina: ZGRADA STARE OPĆINE (MAGISTRATA)</p> <p>- SANACIJA PROČELJA</p> <p>Mjesto gradnje: VUKOVAR, dr. Franje Tuđmana 13</p> <p>k.č. 1846/1, k.o. Vukovar</p>	<p>TATJANA OSTOJIĆ DANILOVIĆ</p> <p>mast.inž.arh.</p> <p>OVLAŠTENA ARHITEKTICA</p> <p>A 4144</p>
<p>TD: 01-19-2020</p>	<p>Investitor: GRAD VUKOVAR, DR. FRANJE TUĐMANA 1, VUKOVAR</p>	<p>Projektant: Tatjana Ostojić Danilović, mast.inž.arh.</p>

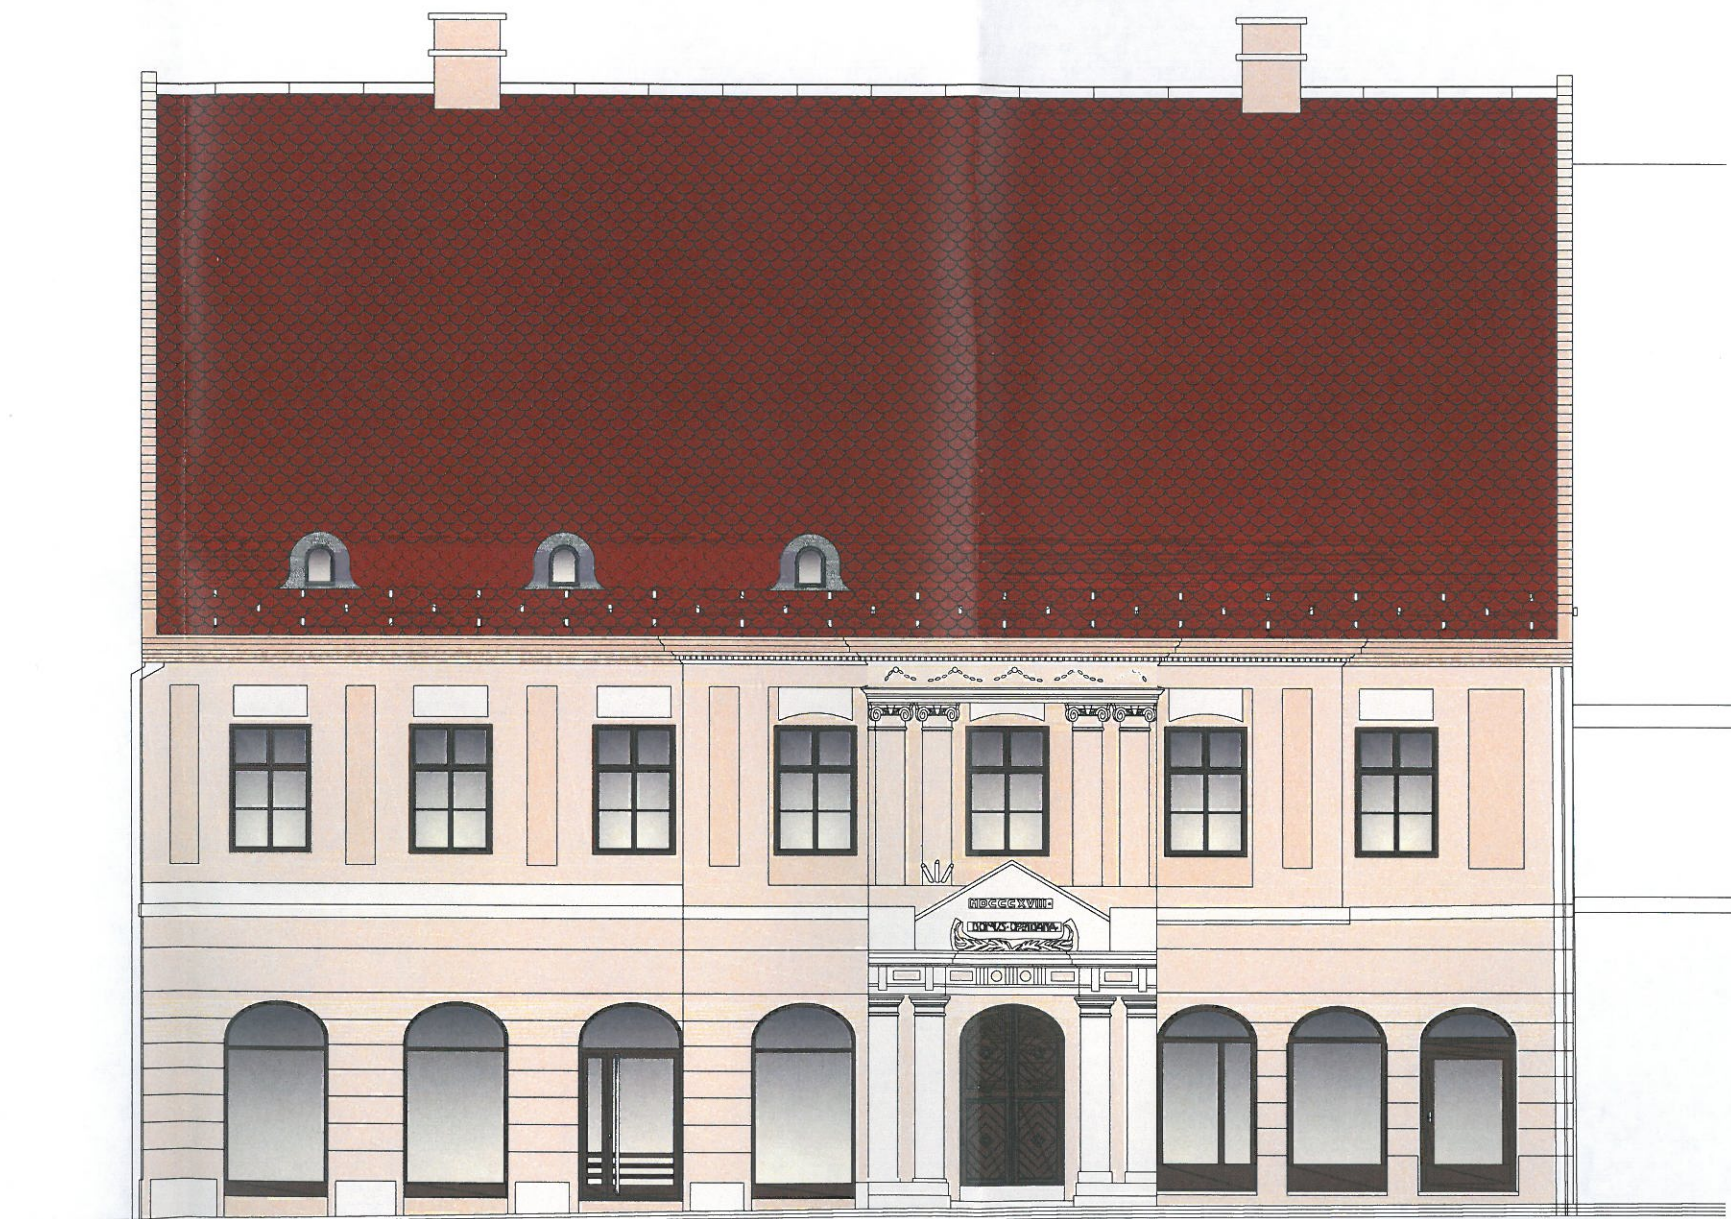

JUGOZAPADNO PROČELJE

ULIČNO PROČELJE, 1:100


URED OVLAŠTENE ARHITEKTICE Tatjana Ostojić Danilović, mast.inž.arh. Blago Zec 4/a/1, 32 000 Vukovar ulica Gospodarska zona 15, tel. +385 97 761 31 42	Građevina: ZGRADA STARE OPĆINE (MAGISTRATA) - SANACIJA PROČELJA	 TATJANA OSTOJIC DANILOVIC mast.inž.arh. OVLAŠTENA ARHITEKTICA A 4144
	Mjesto gradnje: VUKOVAR, dr. Franje Tuđmana 13 k.č. 1846/1, k.o. Vukovar	
TD: 01-19-2020	Investitor: GRAD VUKOVAR, DR. FRANJE TUĐMANA 1, VUKOVAR	Projektant: Tatjana Ostojić Danilović, mast.inž.arh.

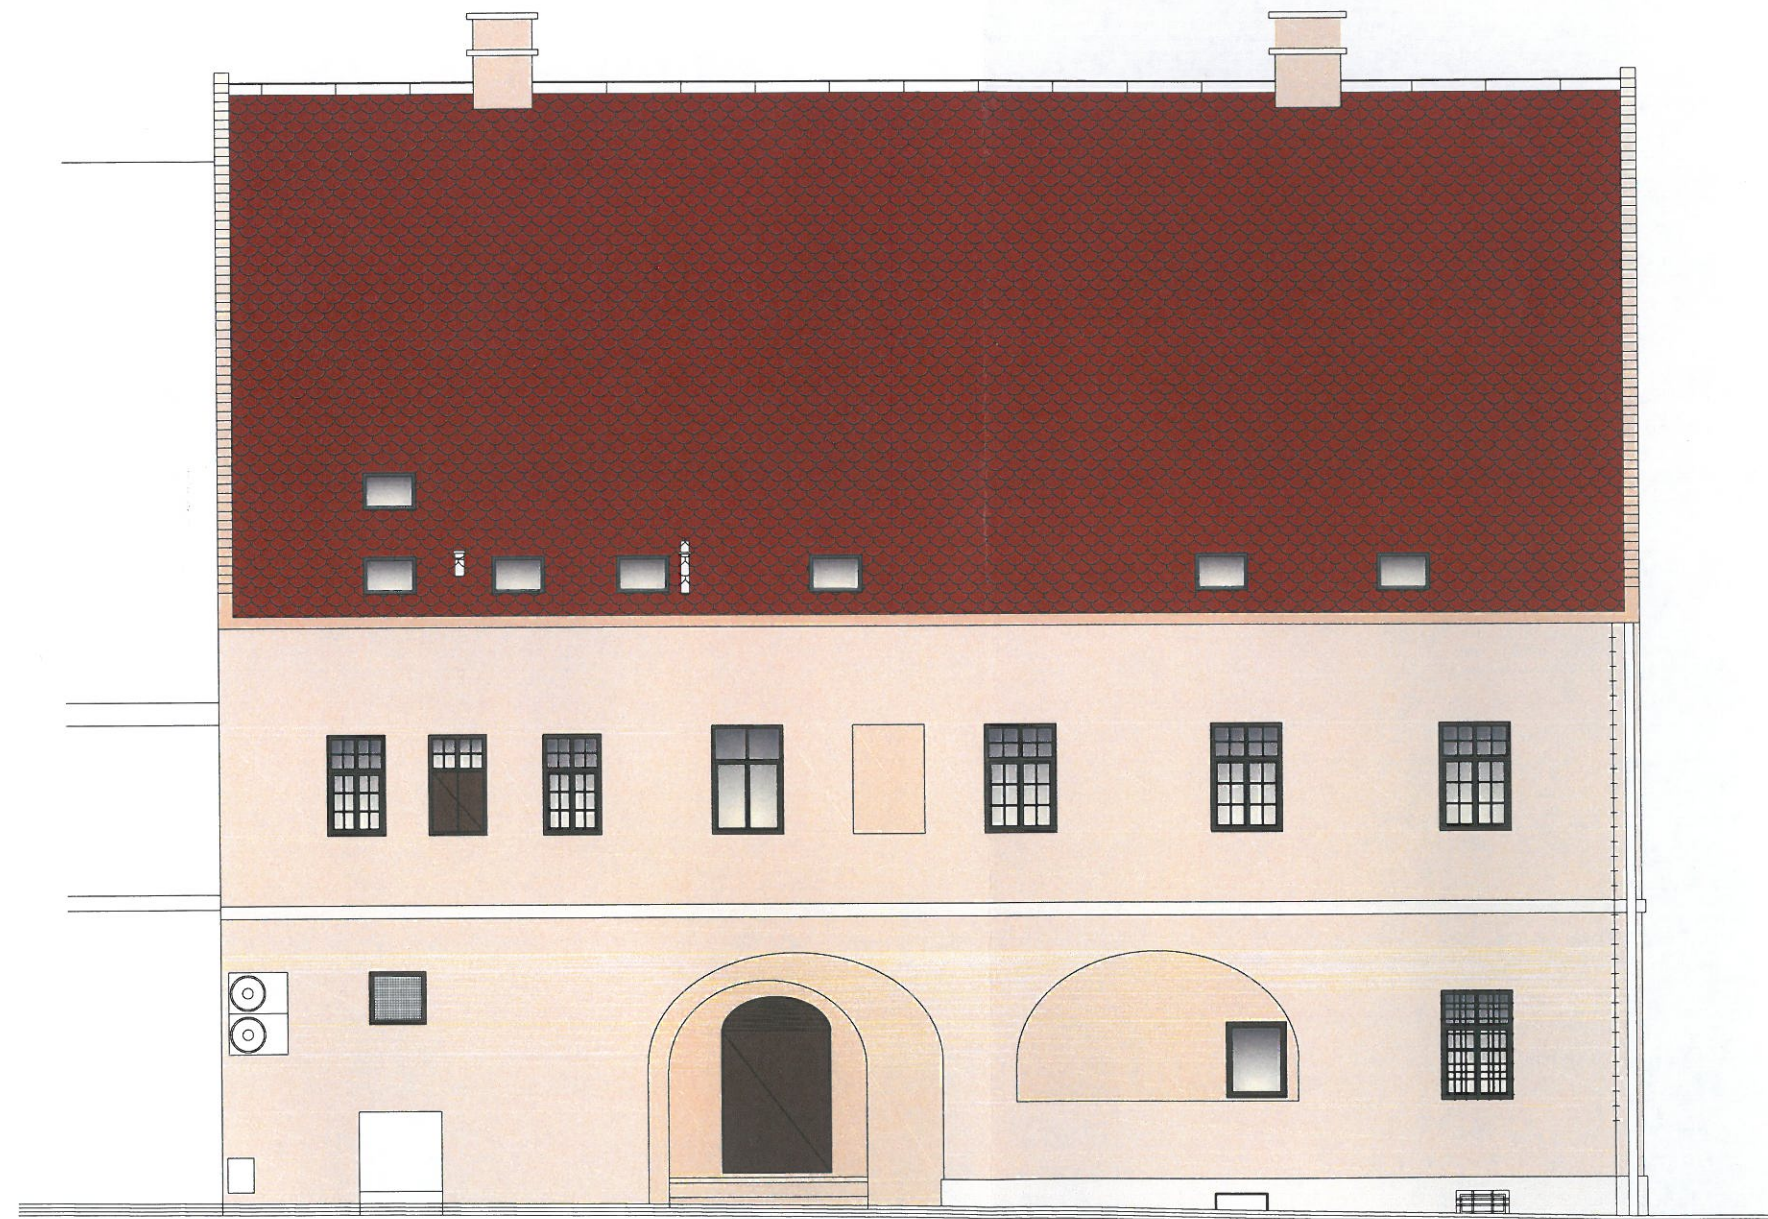

SJEVEROISTOČNO PROČELJE


ULIČNO PROČELJE, 1:100

<p>URED OVLAŠTENE ARHITEKTICE Tatjana Ostojić Danilović, mast.inž.arh. Bijele Zadre 4a/1, 32 000 Vukovar uređ: Gospodarska zona 10, tel: +385 97 761 31 42</p>	<p>Gradovina: ZGRADA STARE OPĆINE (MAGISTRATA) - SANACIJA PROČELJA</p> <p>Mjesto gradnje: VUKOVAR, dr. Franje Tuđmana 13 k.č. 1846/1, k.o. Vukovar</p> <p>Investitor: GRAD VUKOVAR, DR. FRANJE TUĐMANA 1, VUKOVAR</p>	<p>TATJANA OSTOJIĆ DANILOVIĆ OVLAŠTENA ARHITEKTICA A 4144</p> <p>Projektant: Tatjana Ostojić Danilović, mast.inž.arh.</p>
<p>TD: 01-19-2020</p>		

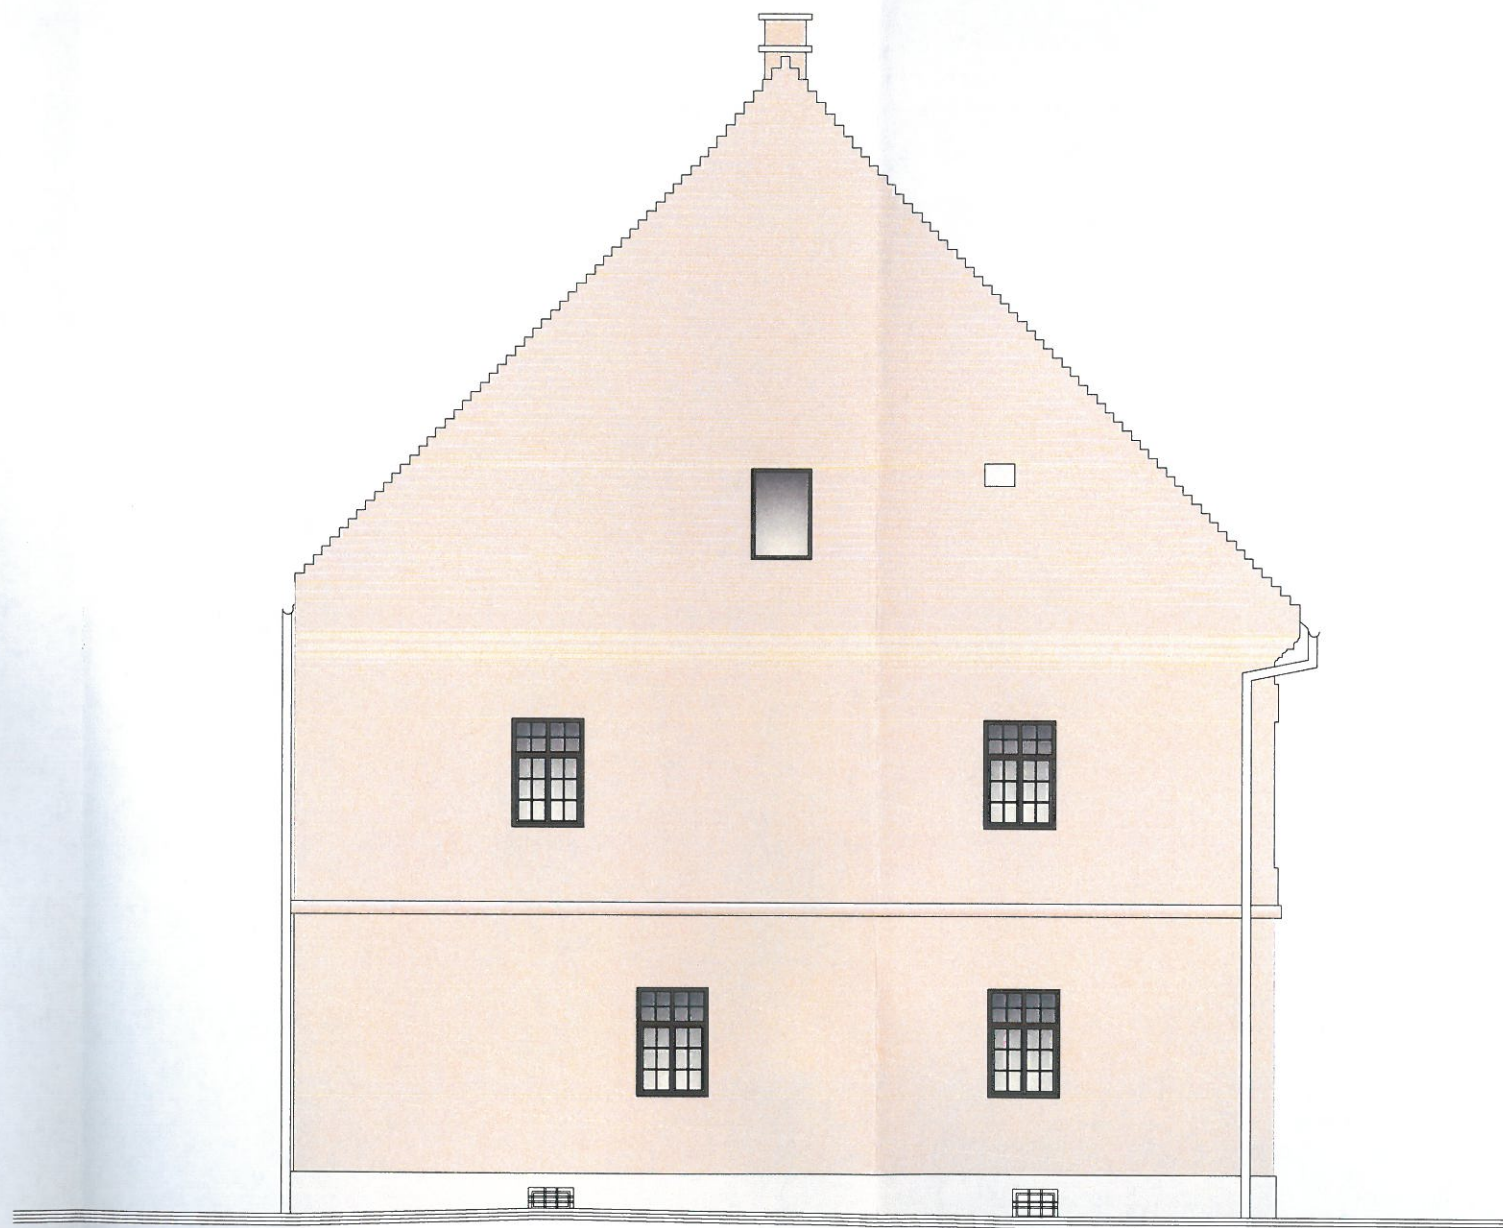

SJEVERNO PROČELJE

BOČNO PROČELJE, 1:100

URED OVLAŠTENE ARHITEKTICE Tatjana Ostojić Danilović, mast.inž.arh. Blage, Zadre 41/1, 32 000 Vukovar uređ. Gospodarska zona 15, tel. +385 97 761 31 42	Gradovina: ZGRADA STARE OPĆINE (MAGISTRATA) - SANACIJA PROČELJA Mjesto gradnje: VUKOVAR, dr. Franje Tuđmana 13 k.č. 1846/1, k.o. Vukovar Investitor: GRAD VUKOVAR, DR. FRANJE TUĐMANA 1, VUKOVAR	 TATJANA OSTOJIOĆ DANILović mast.inž.arh. OVLAŠTENA ARHITEKTICA A 4144
TD: 01-19-2020	Projektant: Tatjana Ostojić Danilović, mast.inž.arh.	